




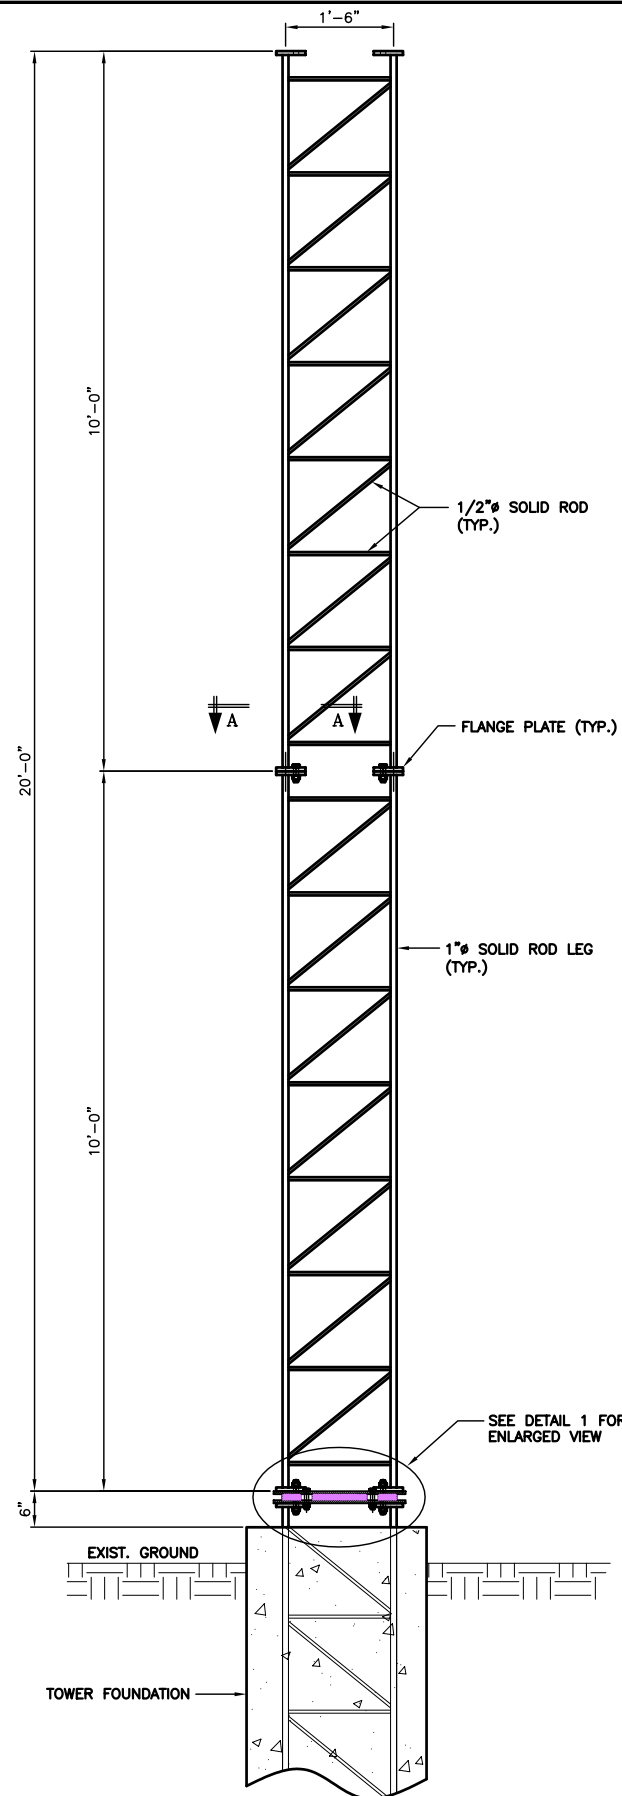


TOWER ELEVATION
SCALE: 3/16" = 1'-0"

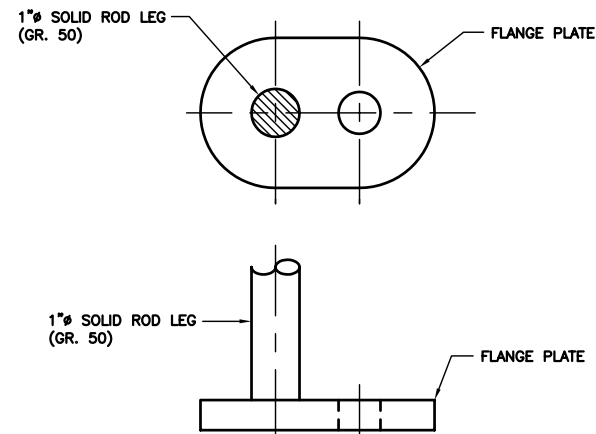


SECTION A-A
SCALE: 3"=1'-0"

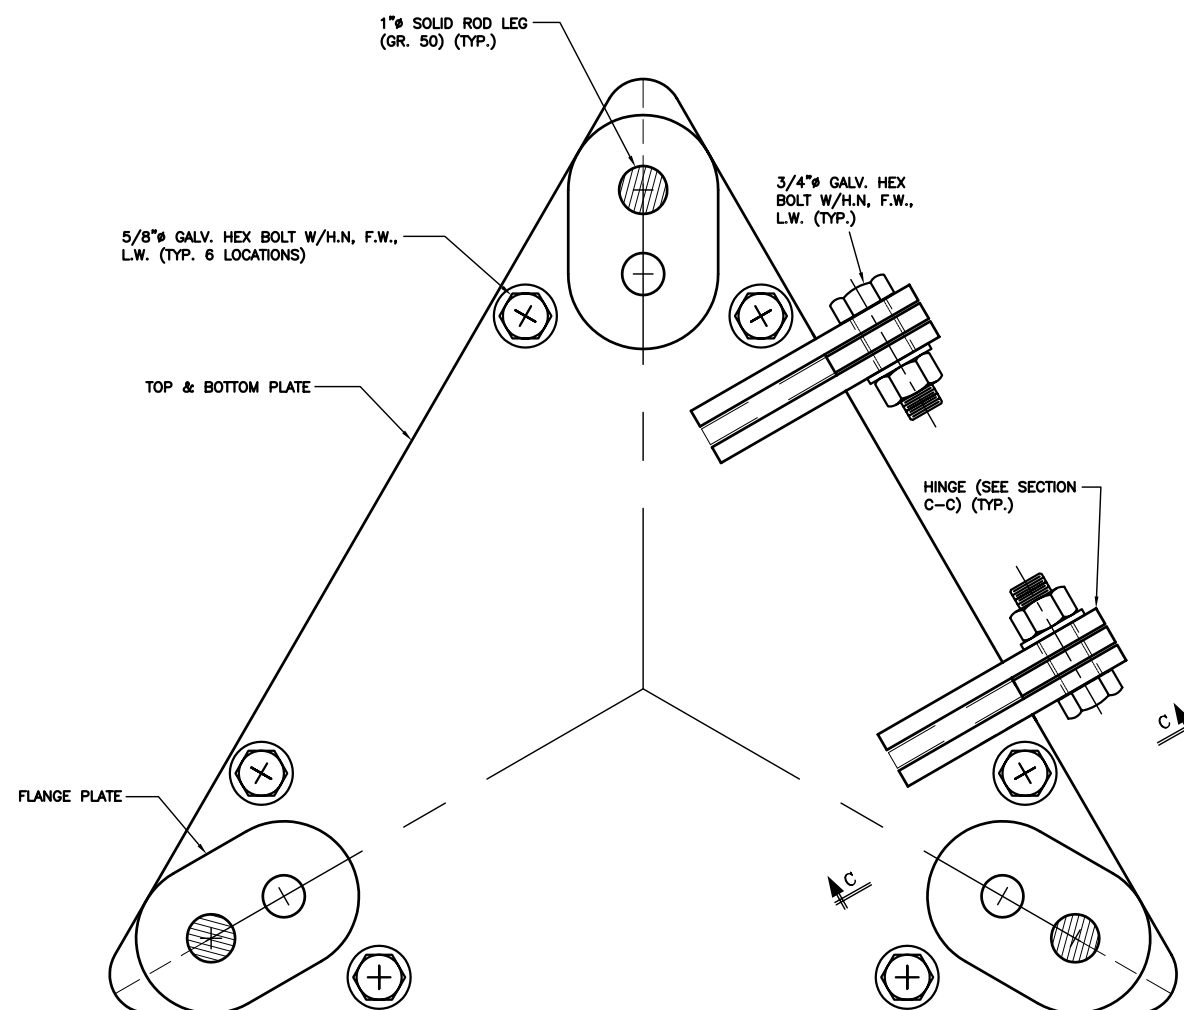

SECTION B-B
SCALE: 3"=1'-0"

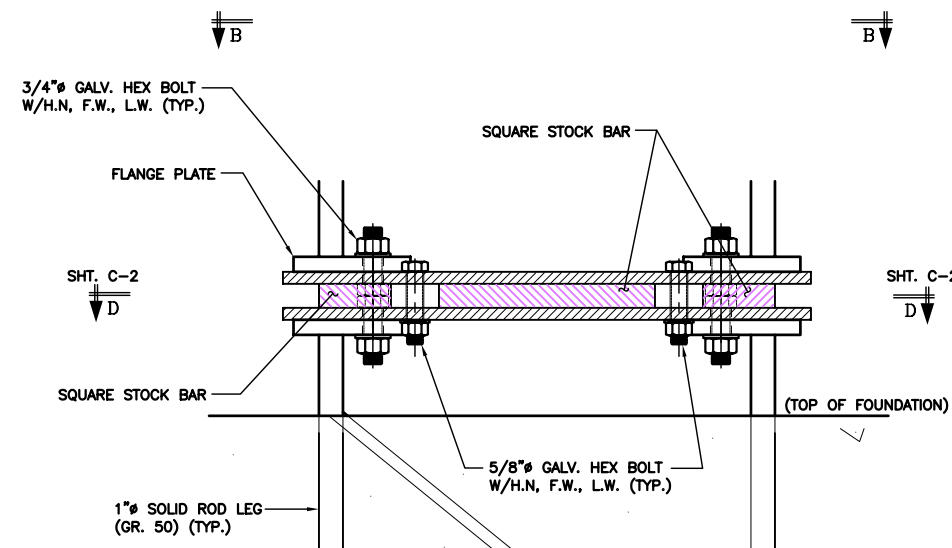

DETAIL 1
SCALE: 1 1/2"=1'-0"

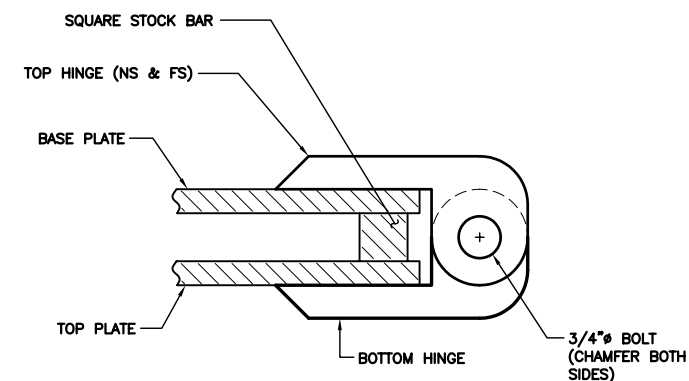


SECTION C-C
SCALE: 3"=1'-0"

Rosenberger
Rosenberger Site Solutions, LLC
Call 1.866.598.5250 or visit www.RLSS.us

NOTES:

1. TOWER RUN PER TIA-222-G, 90MPH STRUCTURE CLASS 1, EXPOSURE B, TOPO CATEGORY 1.
2. ALL STRUCTURE MEMBERS SHALL BE GALVANIZED PER ASTM A123.
3. ALL GALVANIZED BOLTS TO BE ASTM A325 UNLESS OTHERWISE STATED.

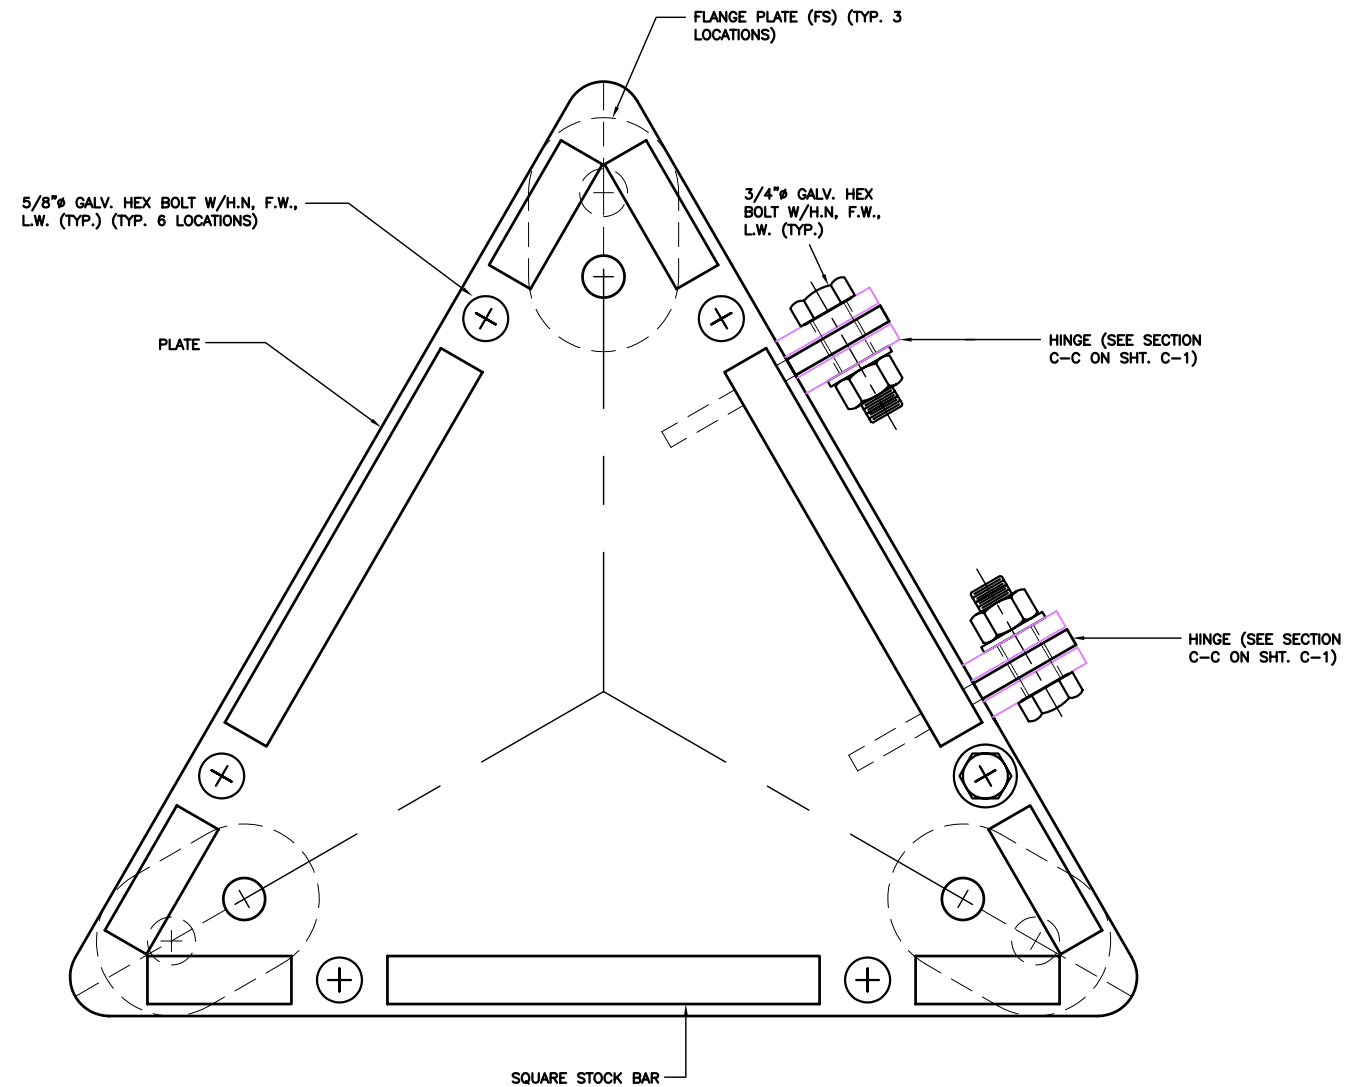

SECTION D-D
SCALE: 3"=1'-0"