
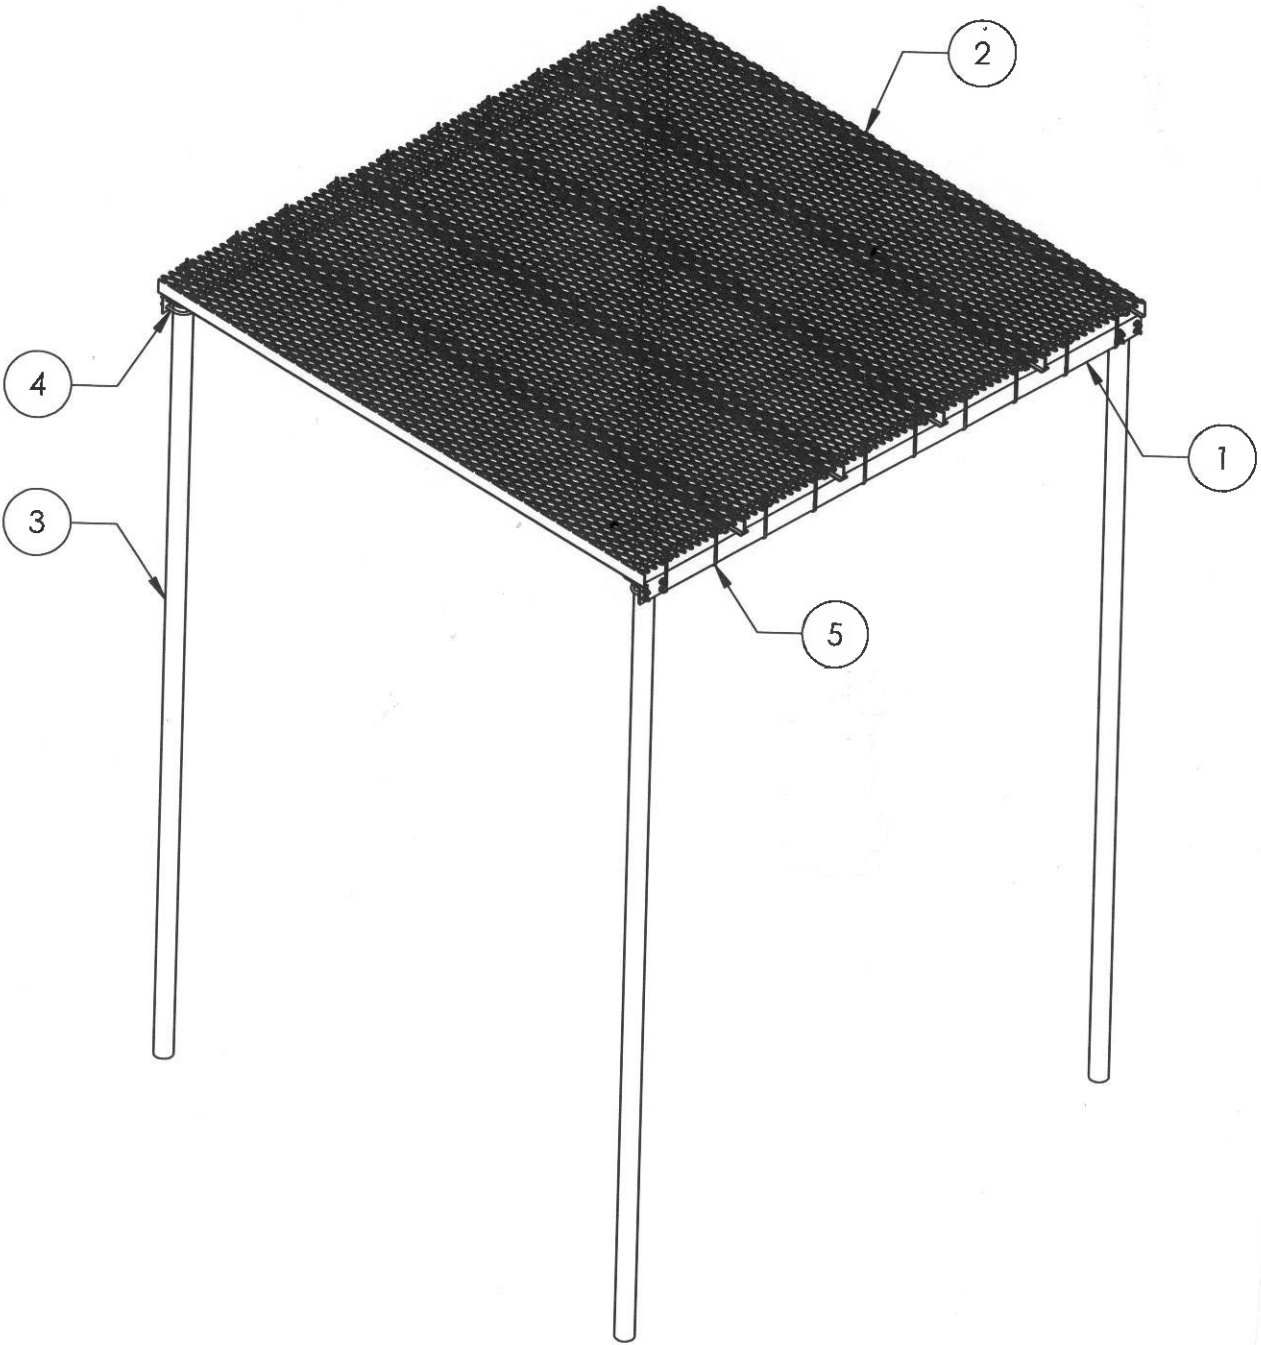


	Material List
1	4" x 4" x 1/4" Angle, 10' Long (2 pcs)
2	4" x 4" x 1/4" Angle, 10' Long (2 pcs)
3	3"Sch 40 Pipe, 13' 6" long (4 pcs)
4	1/2" U-Bolt for Pipe to Angle Connection (8 pcs)
5	Anti Skid Grip Strut to Cover 10' x 10' Area

Distributed By
Rosenberger
 Rosenberger Site Solutions, LLC
 Call 1.866.598.5250 or visit www.RLSS.us

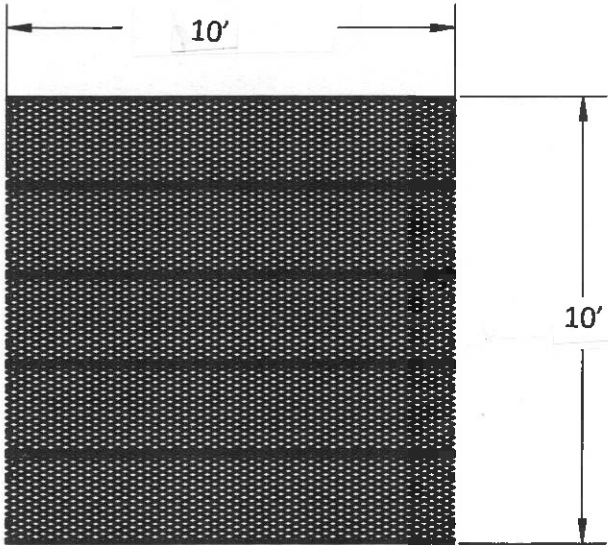

ADVANCED SUPPORT PRODUCTS, INC.

ASP-C1010-DB

BTS-10X10CANDB

THIS PRINT AND DESIGN AND DETAIL SHOWN THEREON IS THE PROPERTY OF ADVANCED SUPPORT PRODUCTS, INC. THIS PRINT IS FURNISHED WITH THE UNDERSTANDING THAT IT IS NOT TO BE REPRODUCED WITHOUT PERMISSION, AND MUST BE RETURNED UPON DEMAND. ALL RIGHTS OF DESIGN AND INVENTION ARE RESERVED BY ADVANCED SUPPORT PRODUCTS, INC.
 PATENT # 5816554 © COPYRIGHT 2000
 OTHER PATENTS PENDING

NO	DATE	DESCRIPTION	DWN	CHKD	APP
REVISIONS					

DWN	DATE	SCALE	SHEET	REV
RPM	3/12/00	1"=1'	1 OF 1	0
DATE	DWG. NO			
DATE				