



T-Mobile 10x10 Elevated Platform & Canopy				
ITEM	QTY.	MATERIAL	LENGTH	GRADE
O-1	1	Platform Legs	See #P-LEGS	**
O-2	1	Platform Base	See #P-BASE	**
O-3	1	Platform Stairs	See #P-STAIRS	**
O-4	1	Canopy	See #CANOPY	**
O-5	1	Platform Handrails	See #P-HANDRAILS	**
O-6	1	Platform Grating	See #P-GRATING	**
a-1	16	L 2x2x1/4	56.82	A36
p-1	2	Pipe 3 Sch40	72	A53-B
p-2	1	Pipe 3 Sch40	96	A53-B
p-3	3	3" Pipe Cap	**	A53-B
ub-1	6	1/2" U-Bolt (8 3/16" IL x 3 5/8" IW)	**	A36
f-1	32	3/4" HDG Bolt Assy (Kicker Angle)	2	A325
strut-1	4	1-5/8x1-5/8x10 Gauge E.G. Slotted Strut	69.38	A36

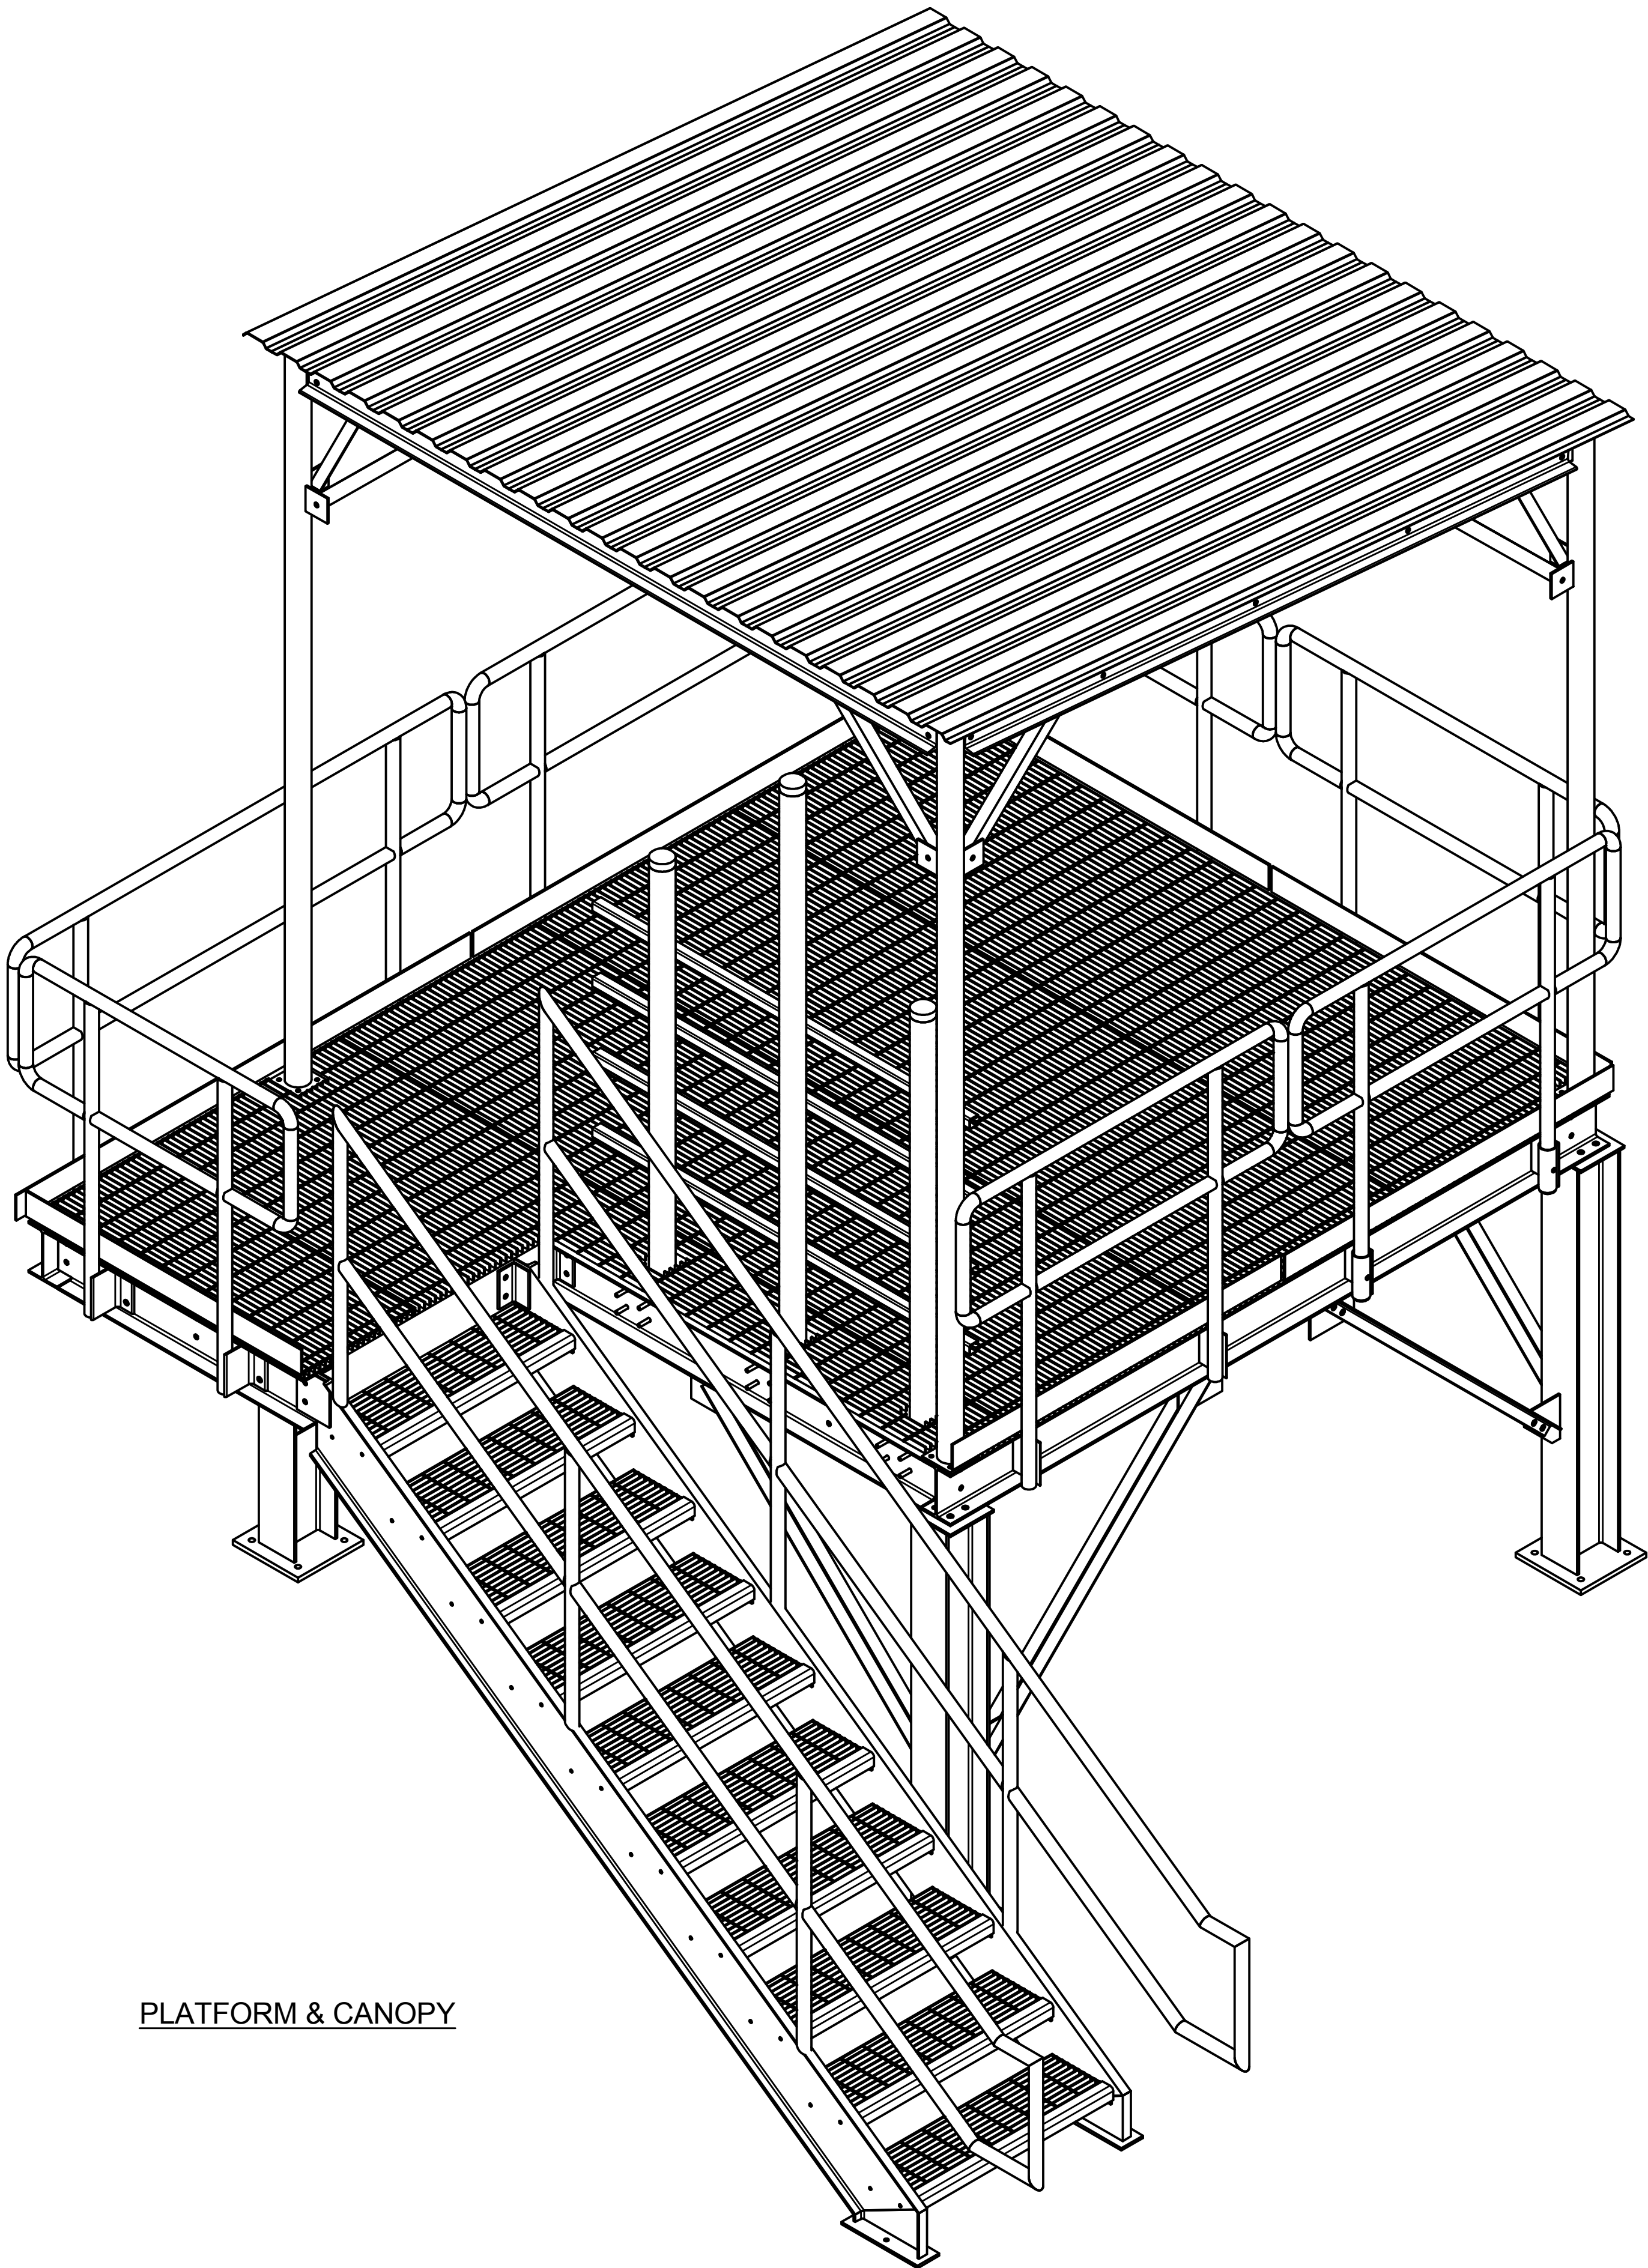

PLATFORM & CANOPY

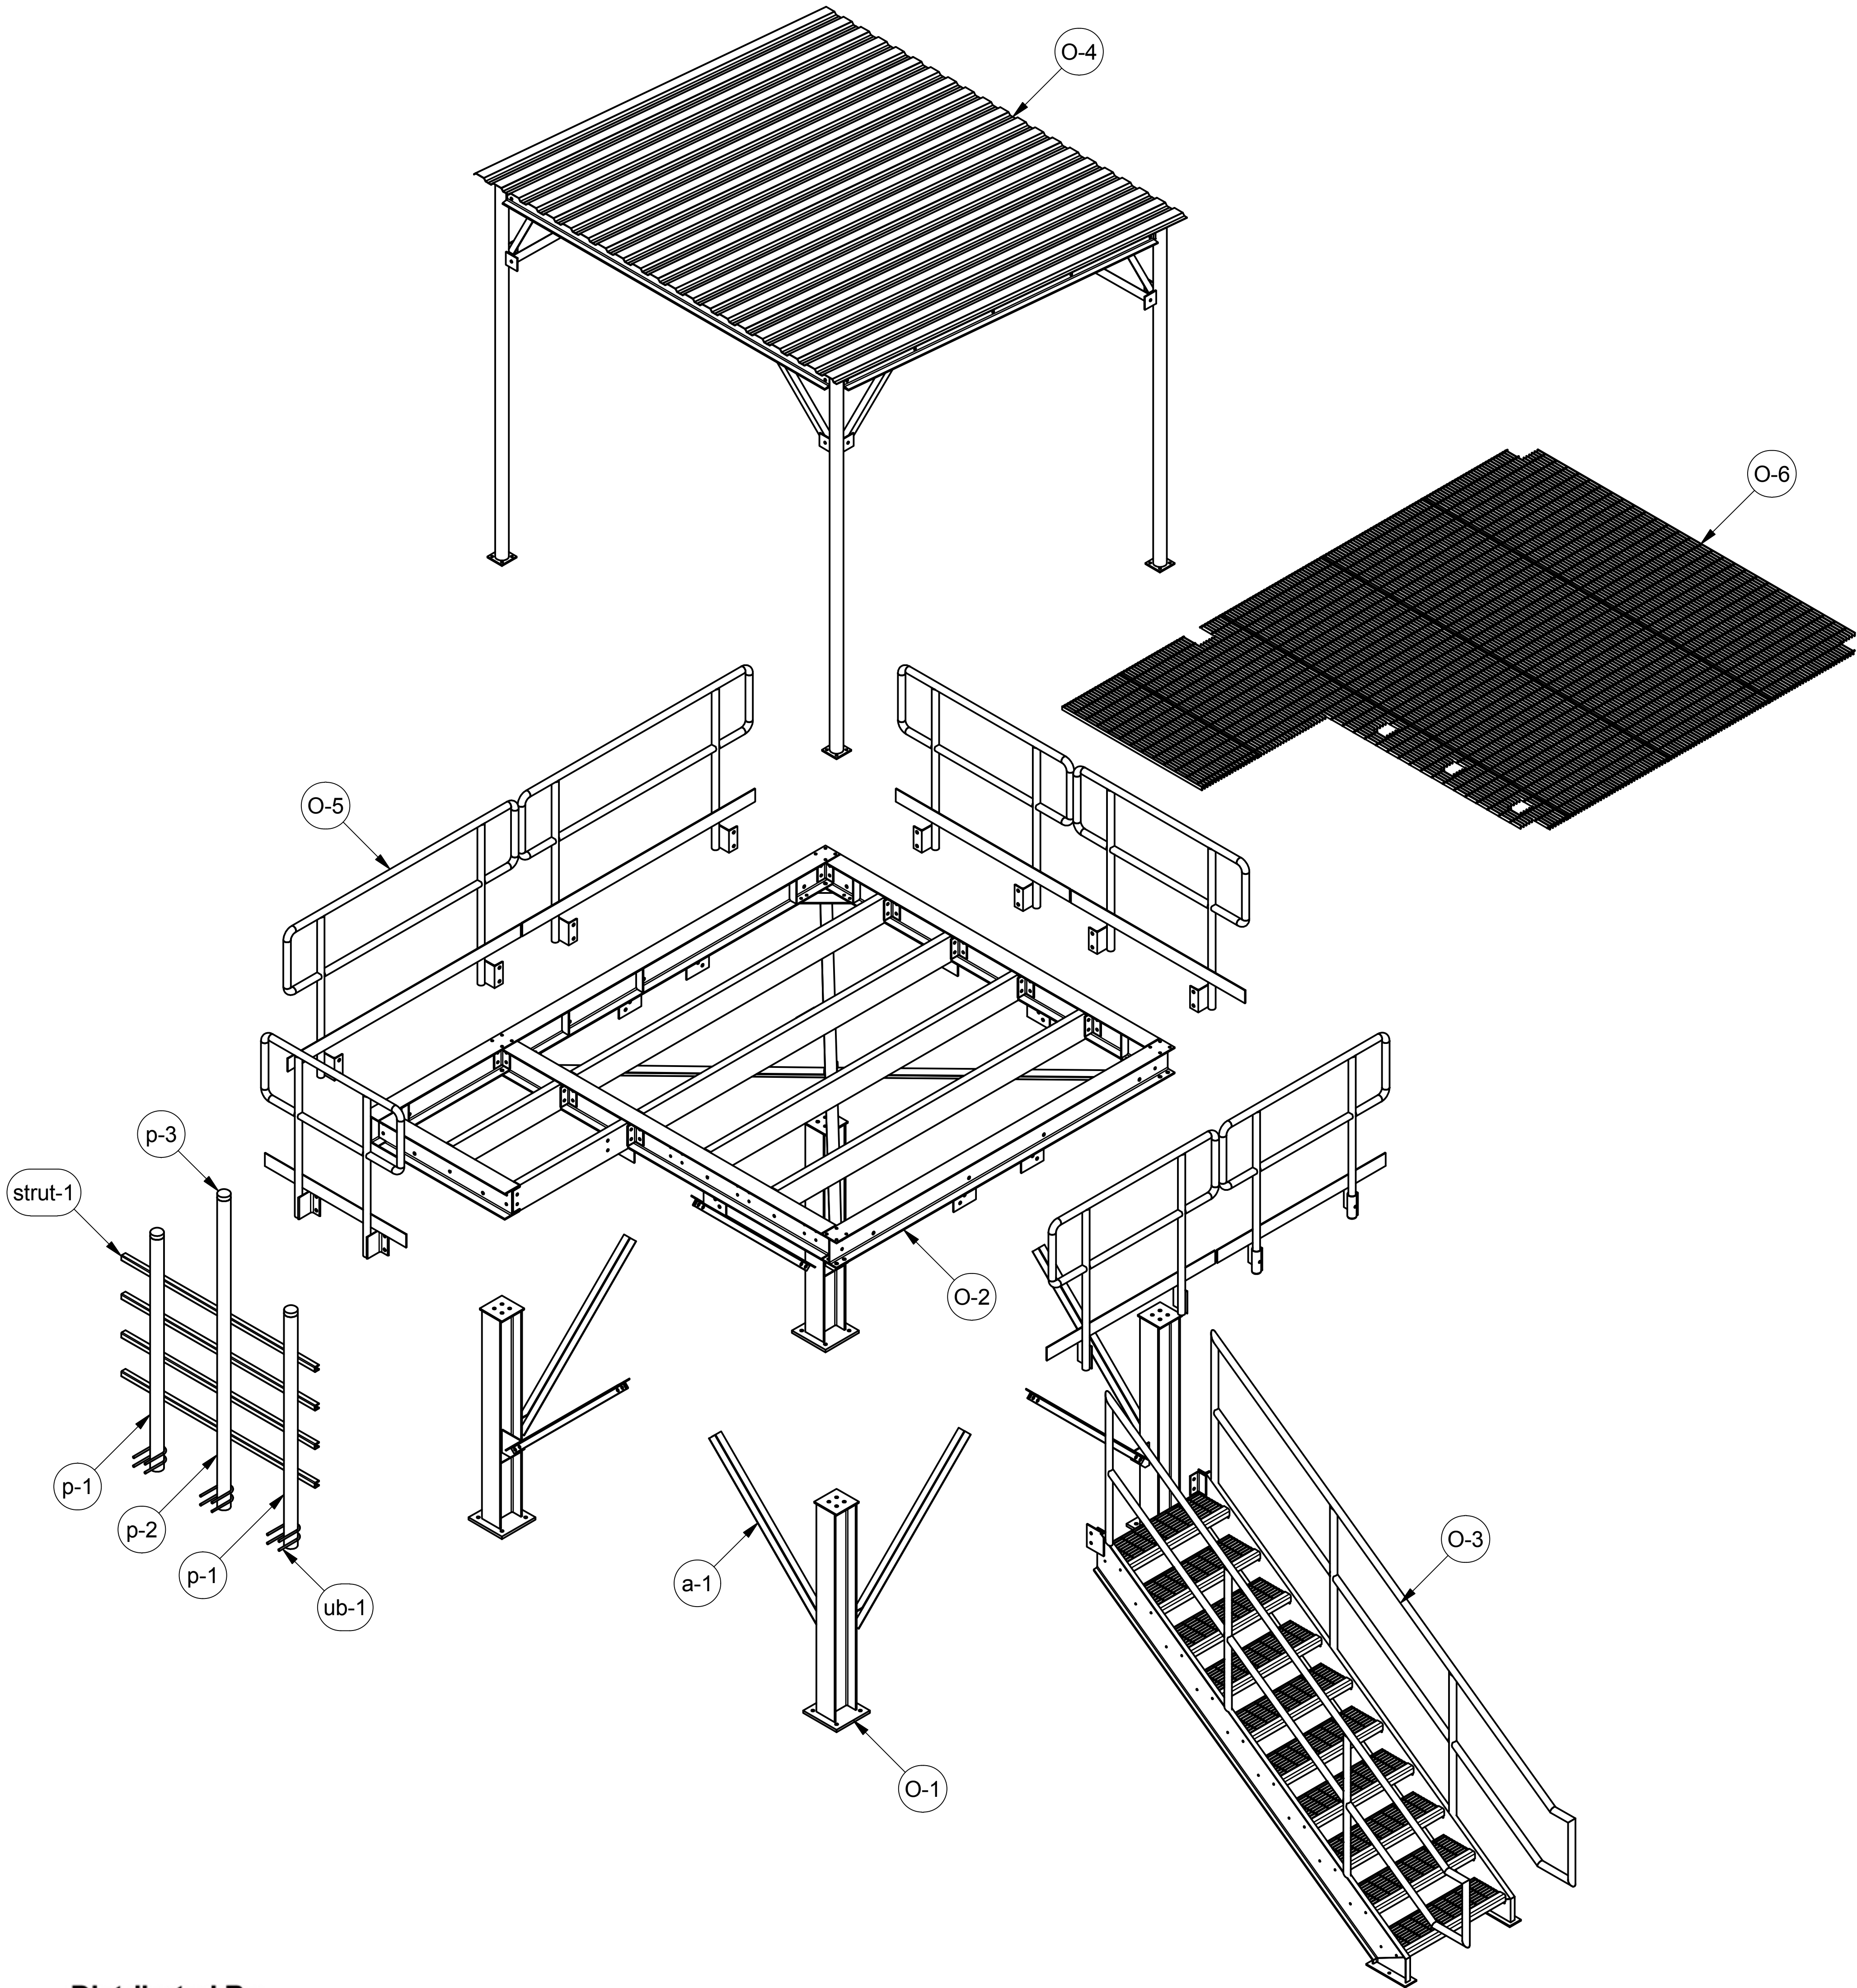

Distributed By
Rosenberger
Rosenberger Site Solutions, LLC
visit www.RosenbergerOnline.us

FABRICATION TOLERANCES
0" TO 24" ----- ± 1/16"
24" TO 120" ----- ± 1/8"
OVER 120" ----- ± 1/4"

GENERAL NOTES:
* ALL WELDING TO BE PERFORMED IN ACCORDANCE WITH AWS D1.1 & APPLICABLE KENNEDY FAB WELDING PROCEDURE
* REMOVE ALL BURRS & SHARP EDGES

			SHT NO:	1 of 2
			DRN BY:	MW
0	12/11/2016	Issued for Construction	APP BY:	
REV	DATE	DESCRIPTION	DATE:	12/11/2016

THIS DOCUMENT AND THE INFORMATION CONTAINED HEREIN IS A CONFIDENTIAL DISCLOSURE. IT IS SHOWN TO YOUR COMPANY WITH THE UNDERSTANDING IT IS NOT TO BE REVEALED TO OTHERS OR USED FOR ANY PURPOSE WITHOUT THE WRITTEN CONSENT OF KENNEDY FABRICATING.

BTS-K1010CAN		SPLENDORA, TEXAS 281.399.3008 KENNEDYFAB.COM	
TITLE:	TMOBILE 10' X 10' PLATFORM & CANOPY		
DESC:	ISOMETRIC		
JOB NO: 15299		DWG NO: KFTM1010- ER001	REV NO: 0